



BYV SUPERSLIM38

Plan

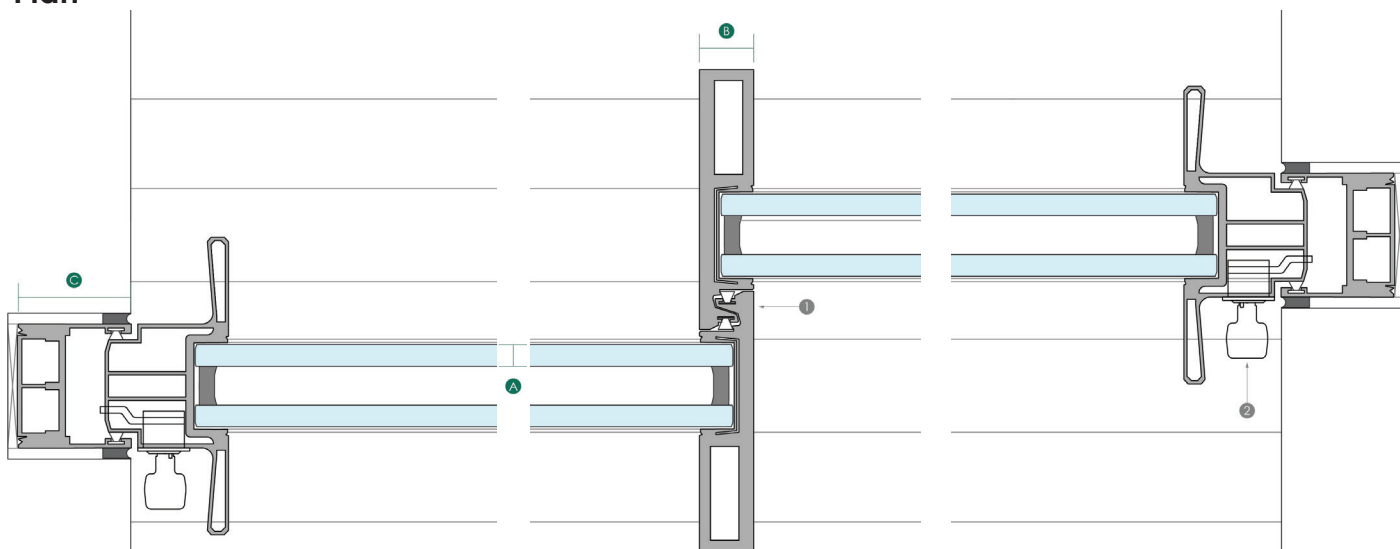

Section

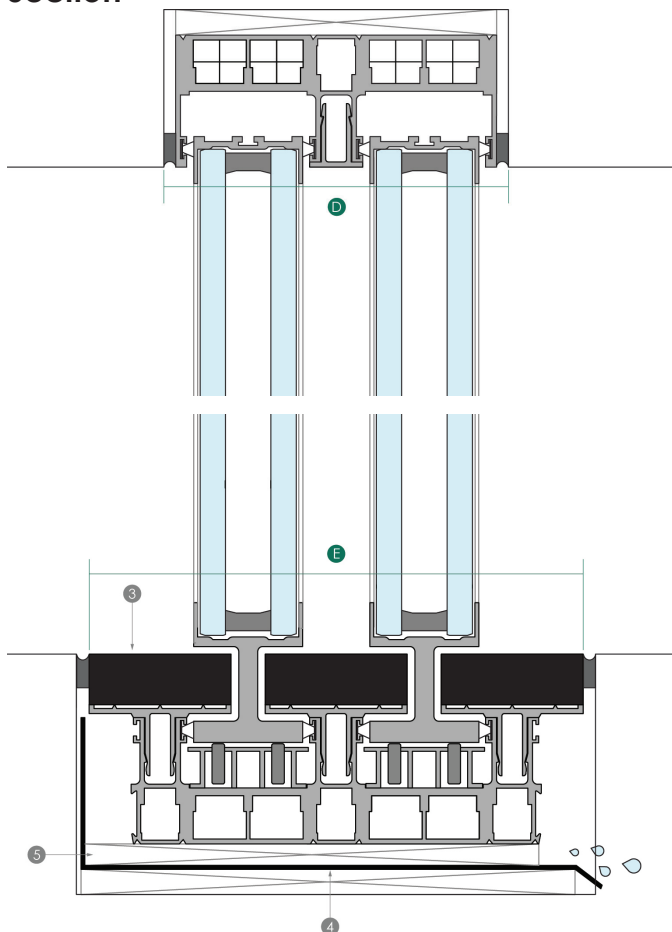

Dimensions & main components

- | | |
|----------|-----------------------------------|
| Ⓐ 12mm | ① Infill inserts |
| Ⓑ 38mm | ② Subsill tray by Vincenzo |
| Ⓒ 20mm | ③ Packing to allow water drainage |
| Ⓓ 52mm | ④ Interlock |
| Ⓔ 201mm | ⑤ Lock system |
| Ⓕ 133 mm | |
| Ⓖ 75mm | |

Description

Elevate your exteriors with double glazing options, a variation of the Superslim 12 – underfloor and invisible tracks. Unmatched aesthetics, top-tier acoustic insulation, thermal performance, and fortification against air infiltration and water penetration. Opt for integrated motorization for added luxury. Architectural excellence at its finest.