



BYV SUPERSLIM38

THERMAL BREAK

Plan

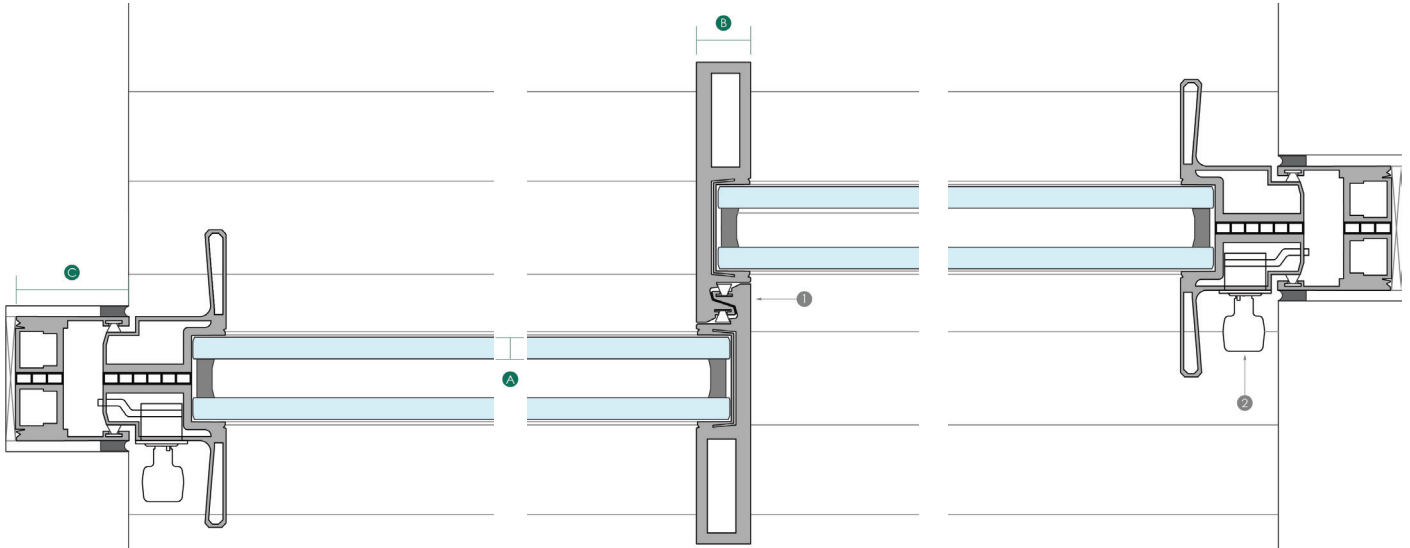

Section

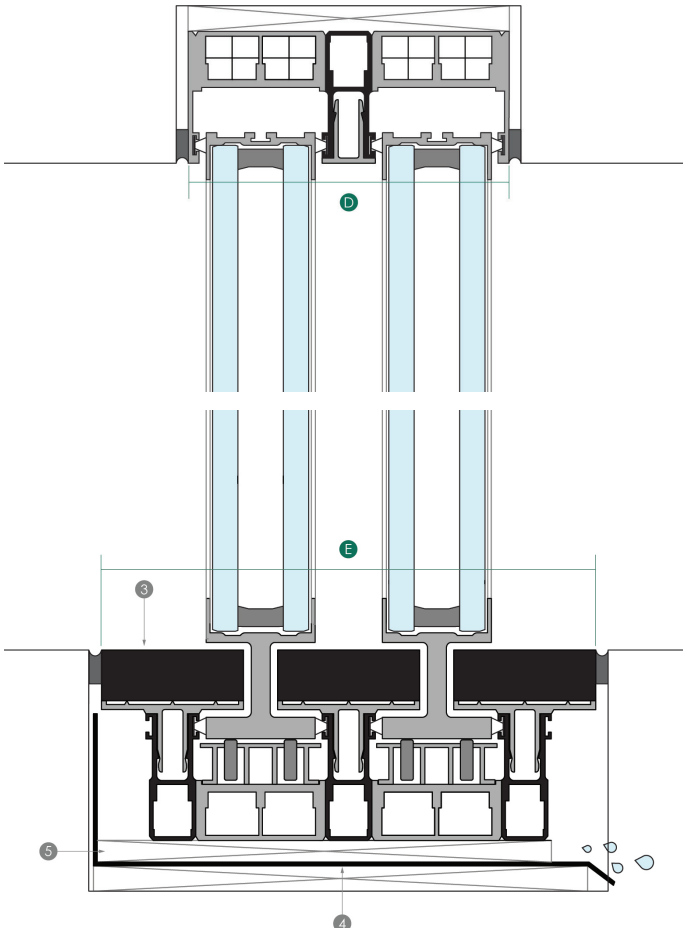

Dimensions & main components

- | | |
|----------|-----------------------------------|
| Ⓐ 12mm | ① Infill inserts |
| Ⓑ 38mm | ② Subsill tray by Vincenzo |
| Ⓒ 20mm | ③ Packing to allow water drainage |
| Ⓓ 52mm | ④ Interlock |
| Ⓔ 201mm | ⑤ Lock system |
| Ⓕ 133 mm | |
| Ⓖ 75mm | |

Description

Enhance your outdoor spaces with the thermal break iteration of the aluminum Superslim 38 profile system, featuring double glazing options, concealed underfloor tracks, and an invisible design. Experience unparalleled aesthetics, superior acoustic insulation, exceptional thermal efficiency, and robust protection against air infiltration and water penetration. Choose integrated motorization for an extra touch of luxury. This represents the epitome of architectural excellence.

ALUMINIUM