



BYV38

Plan

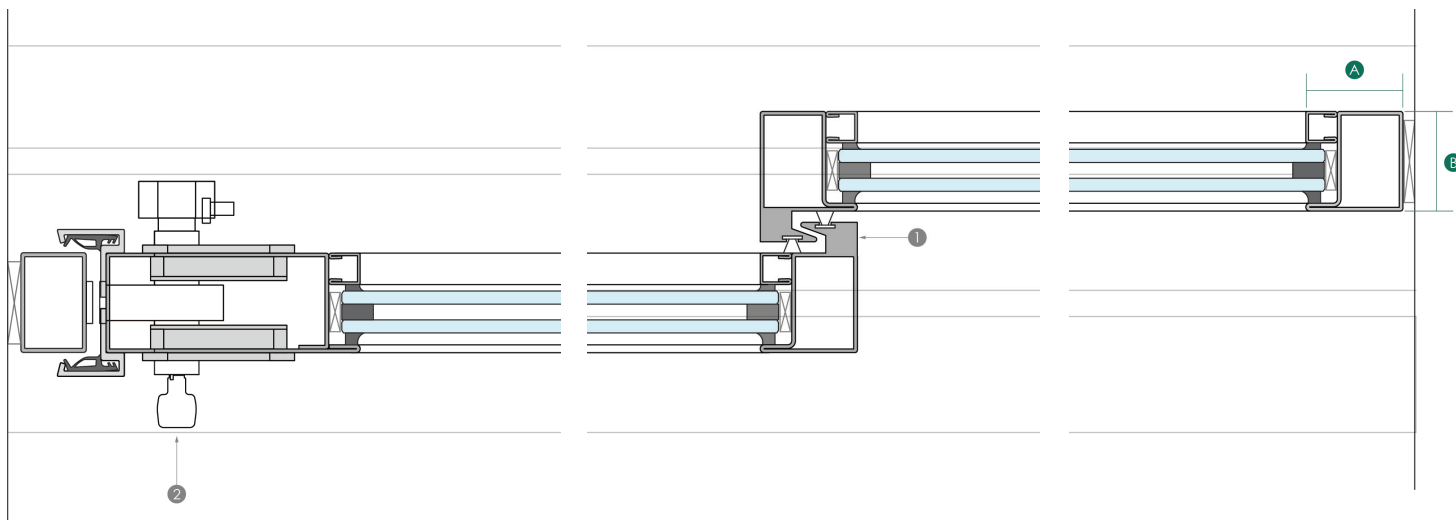

Section

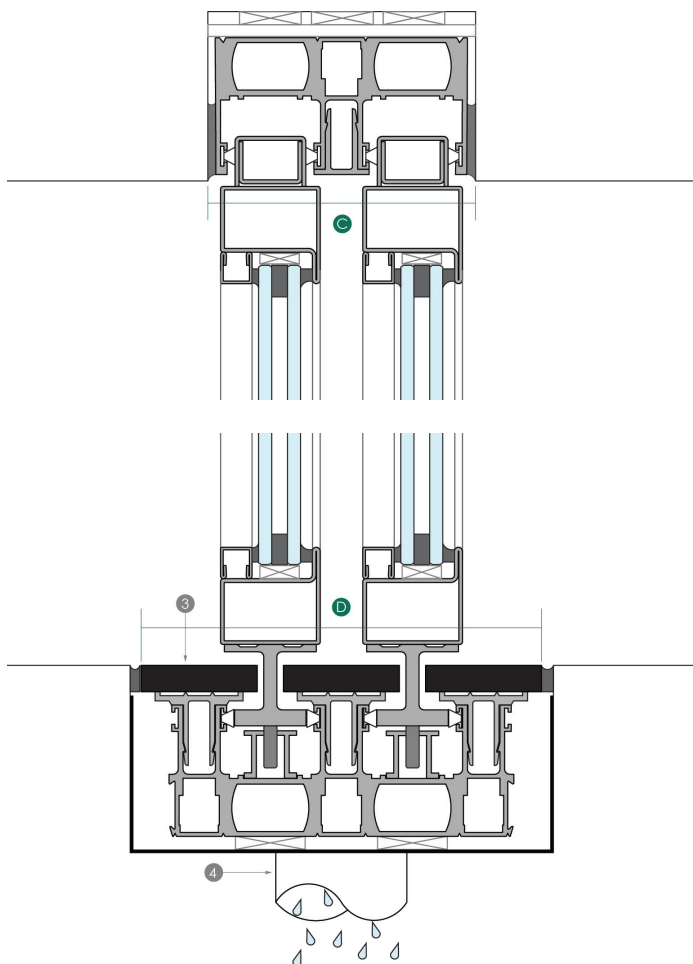

Dimensions & main components

A	mm	1	Interlock
B	38mm	2	Lock system
C	37mm	3	Handle
D	97mm	4	Infill inserts
E	52mm	5	Subsill tray & drainage
F	96mm		
G	161mm		
H	55mm		

Description

The 38mm Steel Window Profile combines aesthetic appeal, functionality, and provides double glazing option to elevate the architectural design of various buildings. Its adaptability, customization options, and sustainable attributes make it a valuable choice for architects and builders seeking to create structures that stand the test of time while meeting contemporary design standards.